


THIS DOCUMENT IS TRUE AND CORRECT AT TIME OF PUBLICATION. CONTINUED PRODUCT IMPROVEMENTS MAKE SPECIFICATIONS AND MEASUREMENTS SUBJECT TO CHANGE WITHOUT NOTICE.

NOTES:  
 SELF-CONTAINED GRAVITY FED INDOOR EMERGENCY SHOWER  
 AVAILABLE WITH MODEL 874301S EYE/FACE WASH SHOWN

1. AMBIENT TEMPERATURE: 60°F TO 100°F
2. RATING: INDOOR UNIT

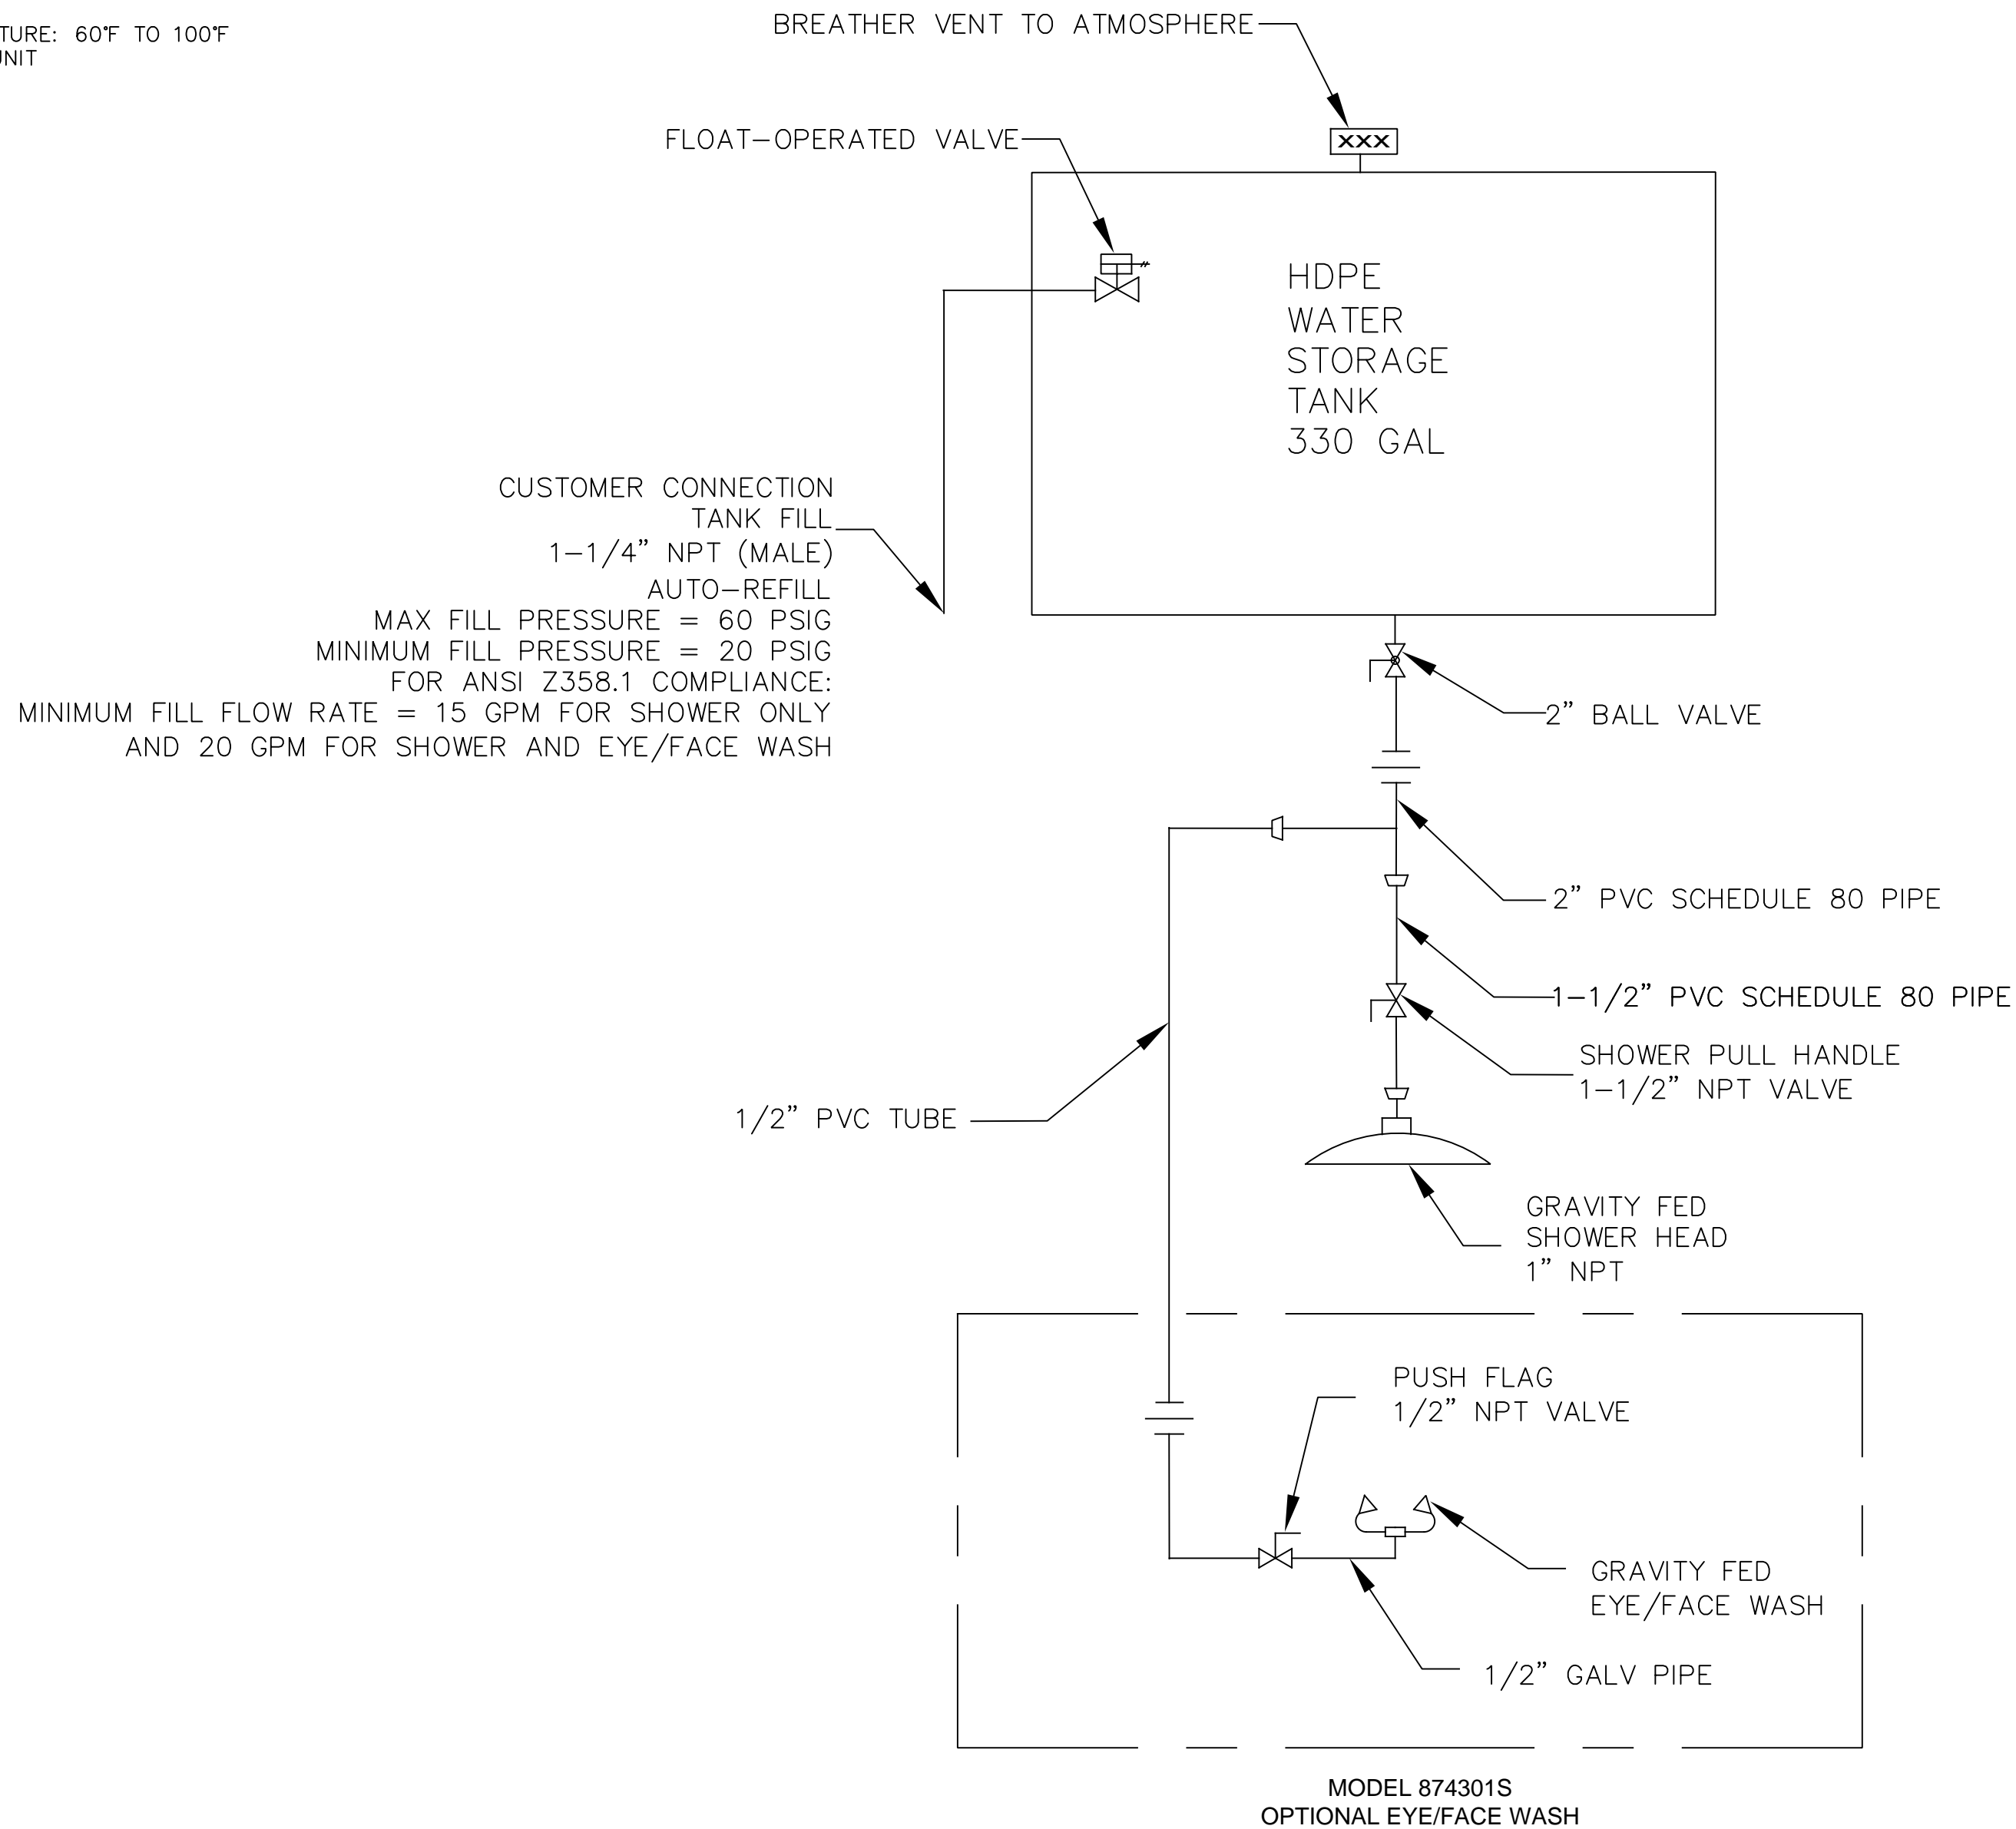

		1455 KLEPPE LANE SPARKS, NEVADA 89431 (775) 359-4712 FAX (775) 359-7424 E-MAIL: HAWS@HAWS.CO.COM WEBSITE: WWW.HAWS.CO.COM	
		<b>MODEL(S)</b> <b>MODEL 8740</b> <b>OVERHEAD TANK SHOWER</b>	
ECN NO. H0213	REVISED PER ECNH0213	BY: GC	PART NUMBER <b>0510000842</b>
DRAWN: MH	DATE: 7/11/18	CHK'D: GC	REVISION <b>1</b>
APPROVED: MJ	DATE: 10/09/18	SCALE: 1	DRAWING TYPE: P&ID
		SIZE: A	SHEET 1 OF 1