

NOTE:

DASHED LINES DENOTE FIELD PIPING (NOT SUPPLIED).

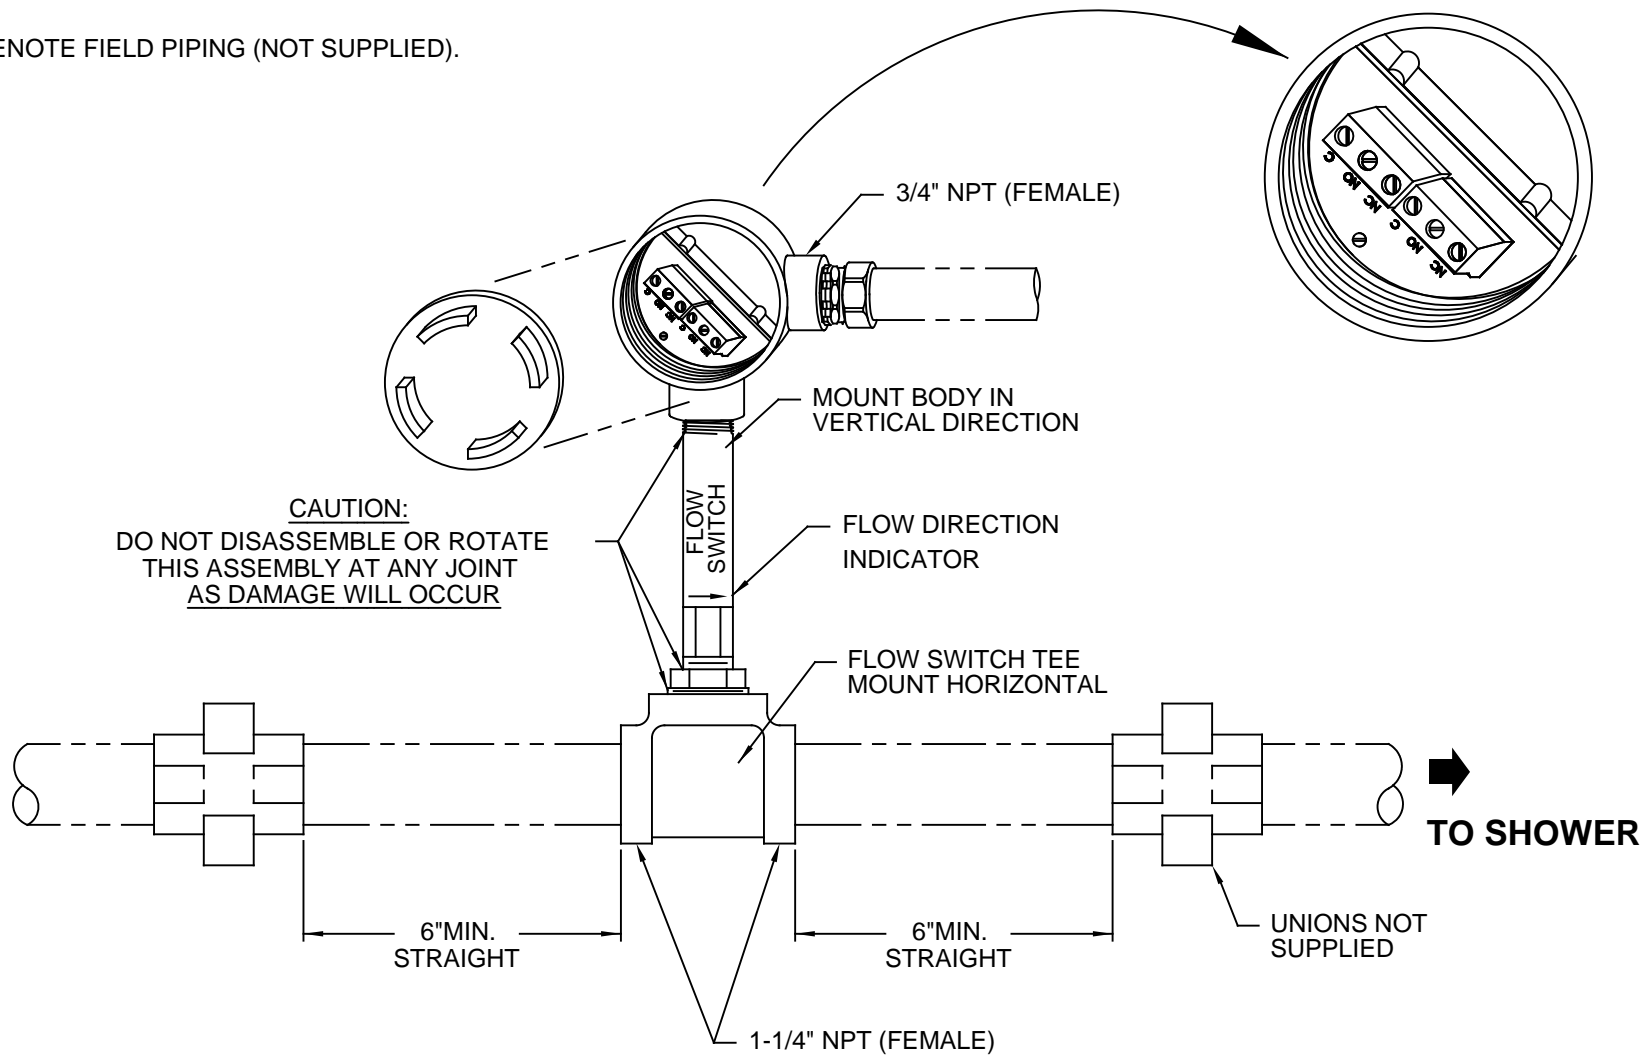



FIGURE 1

 Haws [®]		1455 KLEPPE LANE SPARKS, NEVADA 89431 (775) 359-4712 FAX (775) 359-7424 E-MAIL: HAWS@HAWSCO.COM WEBSITE: WWW.HAWSCO.COM	
		ECN NO. REVISED PER BY: ECN: 5198 JP	MODEL(S) SP154DPDT
DRAWN: D. OLLOM	DATE: 3/06/97	CHKD.: CC	REVISION 4
APPROVED: FV	DATE: 05/26/17	SCALE: 1:1	DRAWING TYPE: INSTALLATION
		SIZE: A	SHEET 1 OF 1